

# ARMSTRONG CONSULTANTS, INC.

AIRPORT ENGINEERING, PLANNING & ENVIRONMENTAL STUDIES

861 Rod Avenue  
Grand Junction, CO 81501 fax 970-241-1769

ph 970-242-0101

GSX IMAGE: LU-OFF.TIF

Sheet: 9

of: 11

## LAND USE AND ZONING PLANS IN EFFECT

ALL LAND USES WITHIN AIRPORT INFLUENCE AREA, AND ON SAN CARLOS APACHE RESERVATION LAND, CONTROLLED BY THE SAN CARLOS APACHE TRIBE.

## LAND DEVELOPMENT GUIDELINES

FUTURE AIRPORT PROPERTY: DESIGNATE SUFFICIENT LAND TO CONSTRUCT AIRFIELD IMPROVEMENT, SECURE RUNWAY PROTECTION ZONES, AND CONTAIN TO THE EXTENT POSSIBLE NOISE IMPACTS OF DNL 65 OR GREATER.


RUNWAY PROTECTION ZONES: CONTAIN WITHIN AIRPORT PROPERTY BOUNDARIES OR OBTAIN APPROPRIATE EASEMENTS.

APPROACH AREAS: PERMIT ONLY COMPATIBLE DEVELOPMENT. ENSURE COMPLIANCE WITH THE SAN CARLOS APACHE TRIBE AND AIRPORT SAFETY ZONE POLICIES, AND STRUCTURE HEIGHT LIMITATIONS TO CONFORM TO FAR PART 77 CRITERIA.

AIRPORT INFLUENCE AREA/TRAFFIC PATTERN AIRSPACE: REVIEW ALL DEVELOPMENT PROJECTS FOR COMPATIBILITY AND COMPLIANCE WITH FAR PART 77 AND SAN CARLOS APACHE TRIBE LAND USE POLICIES WHICH MAY EXIST.


NOTE: THERE ARE NO SOLID WASTE LANDFILLS WITHIN 5 MILES OF THE SAN CARLOS APACHE AIRPORT.

NOTE: ALL LAND IS OWNED BY THE SAN CARLOS APACHE TRIBE. PROPERTY LINES IDENTIFY LAND DESIGNATED FOR AIRPORT USE.

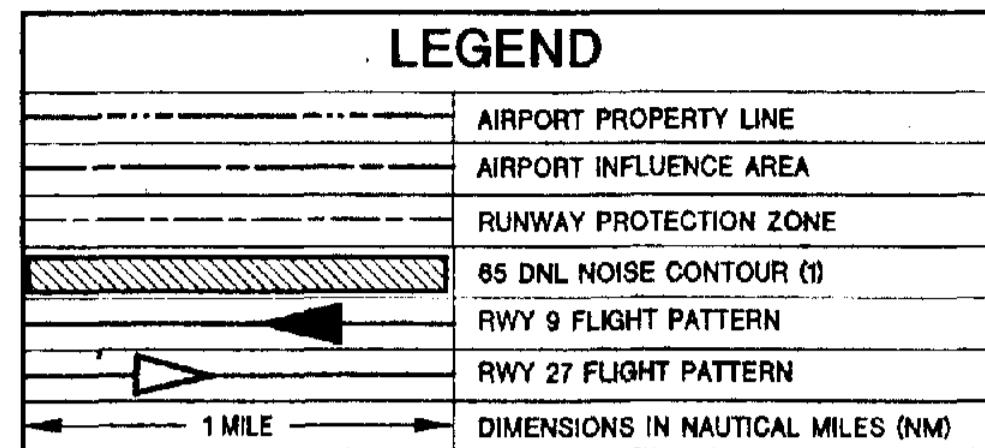

METRIC CONVERSIONS	
1 MILE	= 16093 Km
1 YARD	= 0.9144 METER
1 FOOT	= 0.3048 METER
1 INCH	= 2.54 CENTIMETERS

1300 0 1300 2600  
SCALE IN FEET

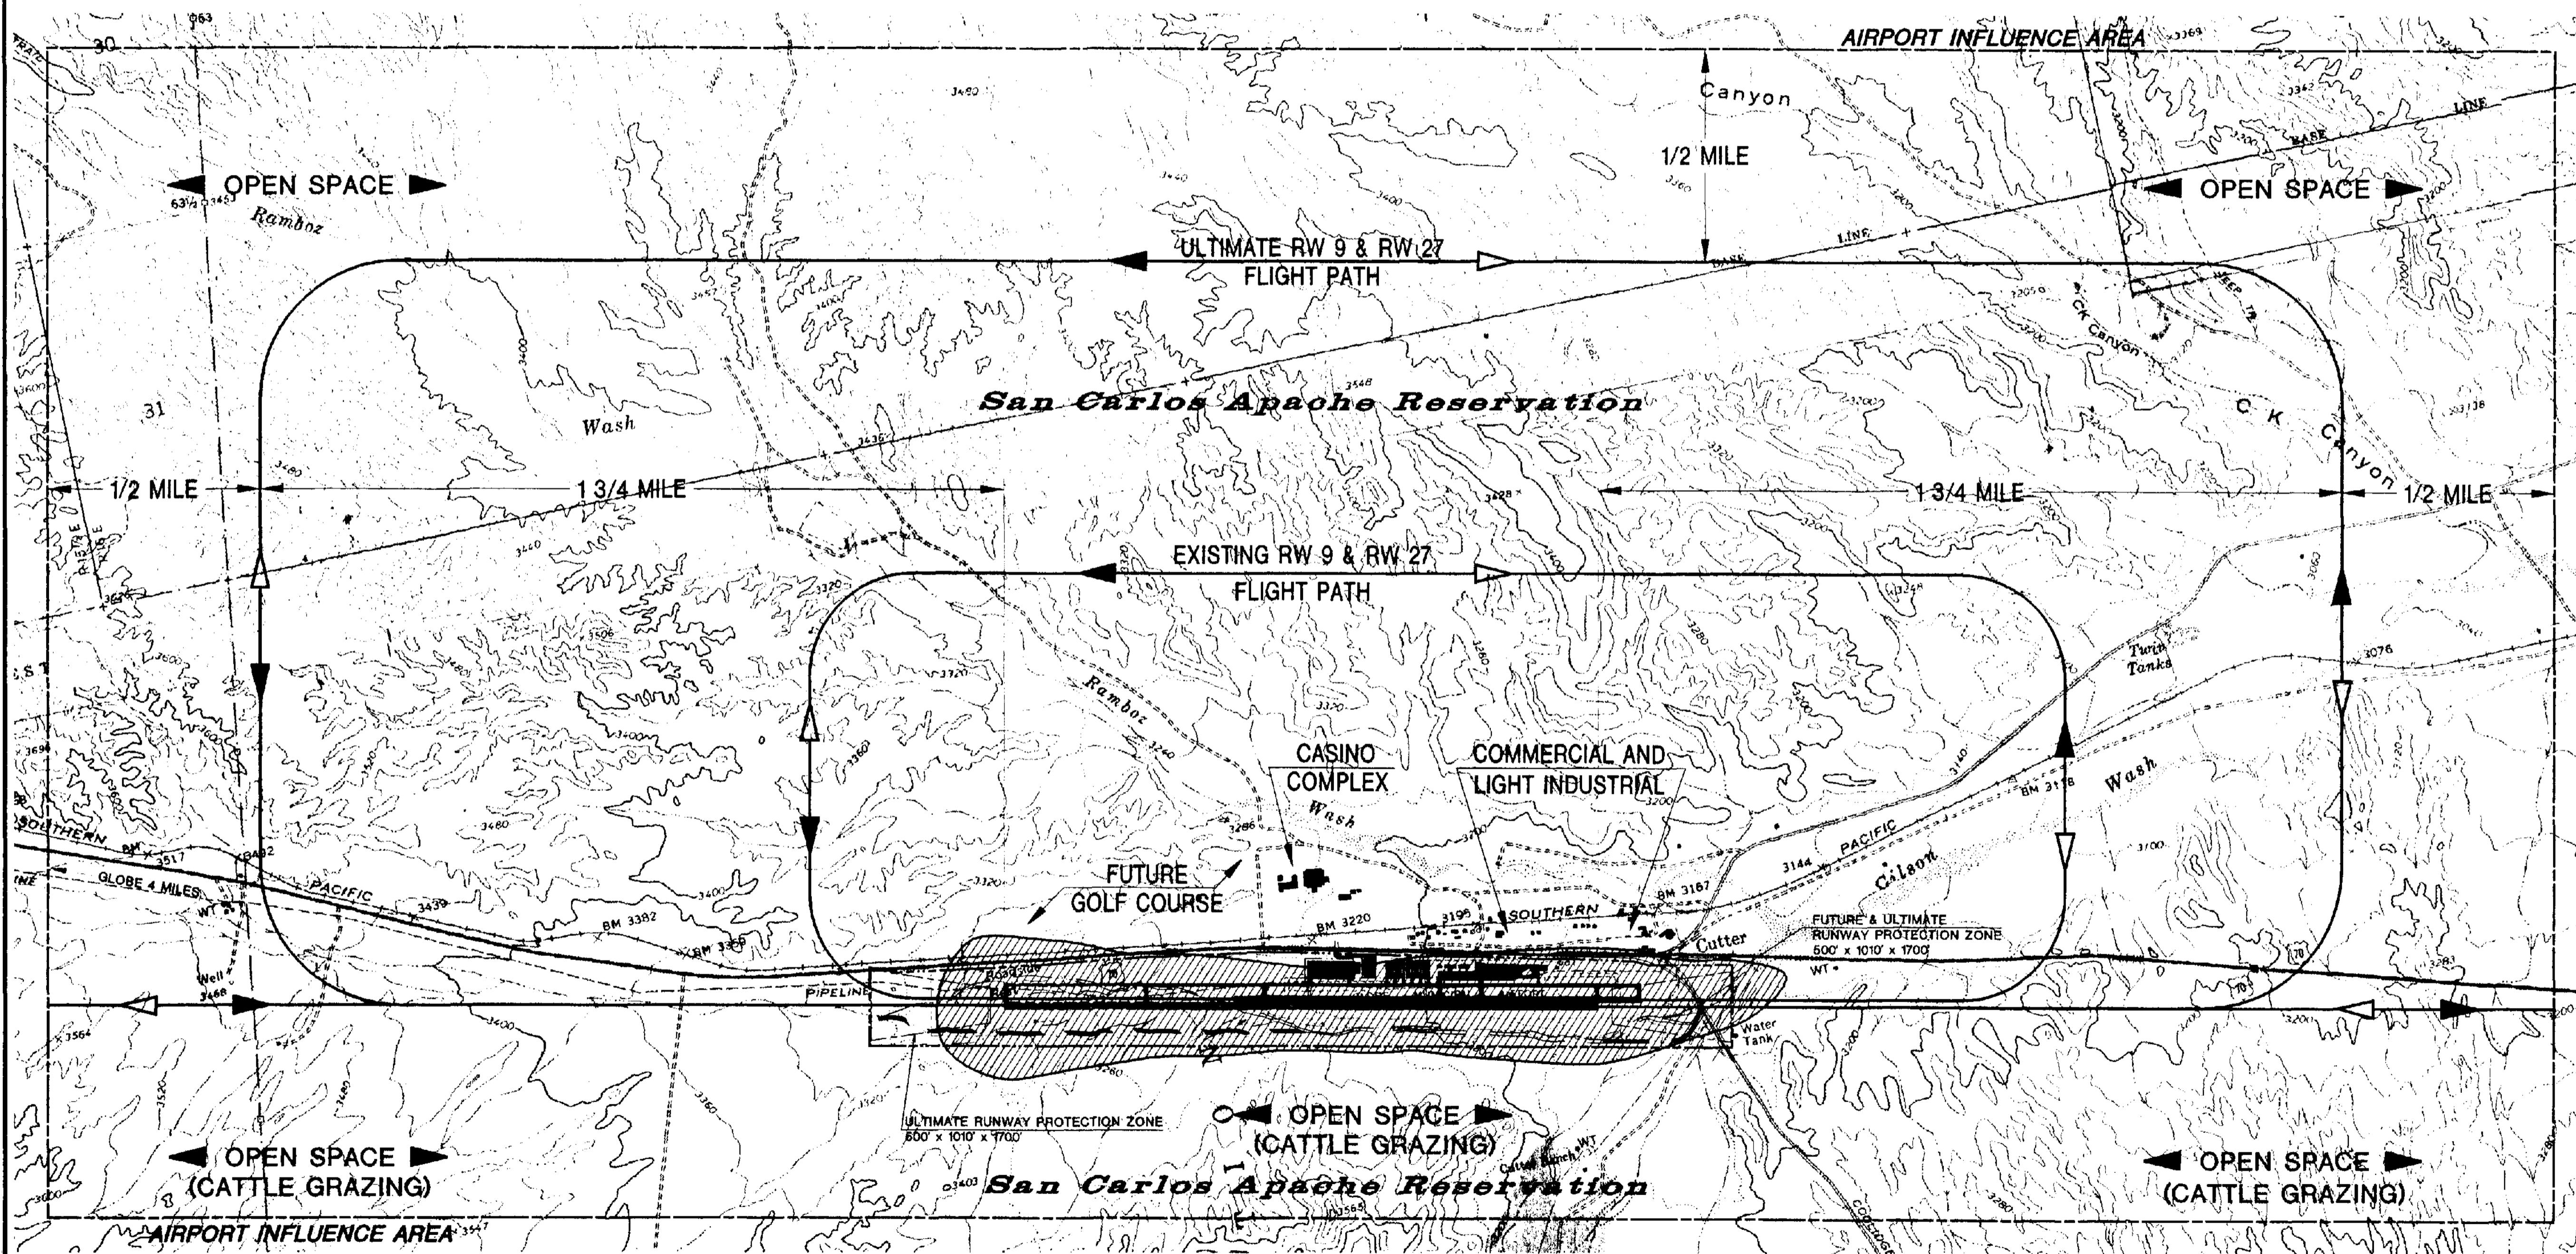

GSX IMAGE: LU-OFF.TIF  
SCALE: 2000 BR: 50 CON: 10

SAN CARLOS APACHE AIRPORT  
GLOBE, ARIZONA

AIRPORT LAYOUT PLANS

Date:	By:
Revised:	
No.:	
The purpose of these documents is to present the proposed layout of the San Carlos Apache Airport in the area of the San Carlos Apache Reservation. The documents are intended to provide information on the location, size, and characteristics of the proposed airport facilities. The documents are not intended to be a formal zoning or planning document. They are intended to be a general guide for the development of the airport. The proposed development is unconditionally subject to all applicable laws and regulations.	

Project No.: 365481

Date: 05/19/95

File Name: FANUSE2

Drawn: TCM

Checked: TCM

Approved: TCM

OFF-AIRPORT  
LAND USE